

Continuous Or Single Step Code 4 Lead Flashing

Code 4 Lead Gutter Flashing


15mm Max

Batten

Underlay

Trussed Rafters

Lead Support

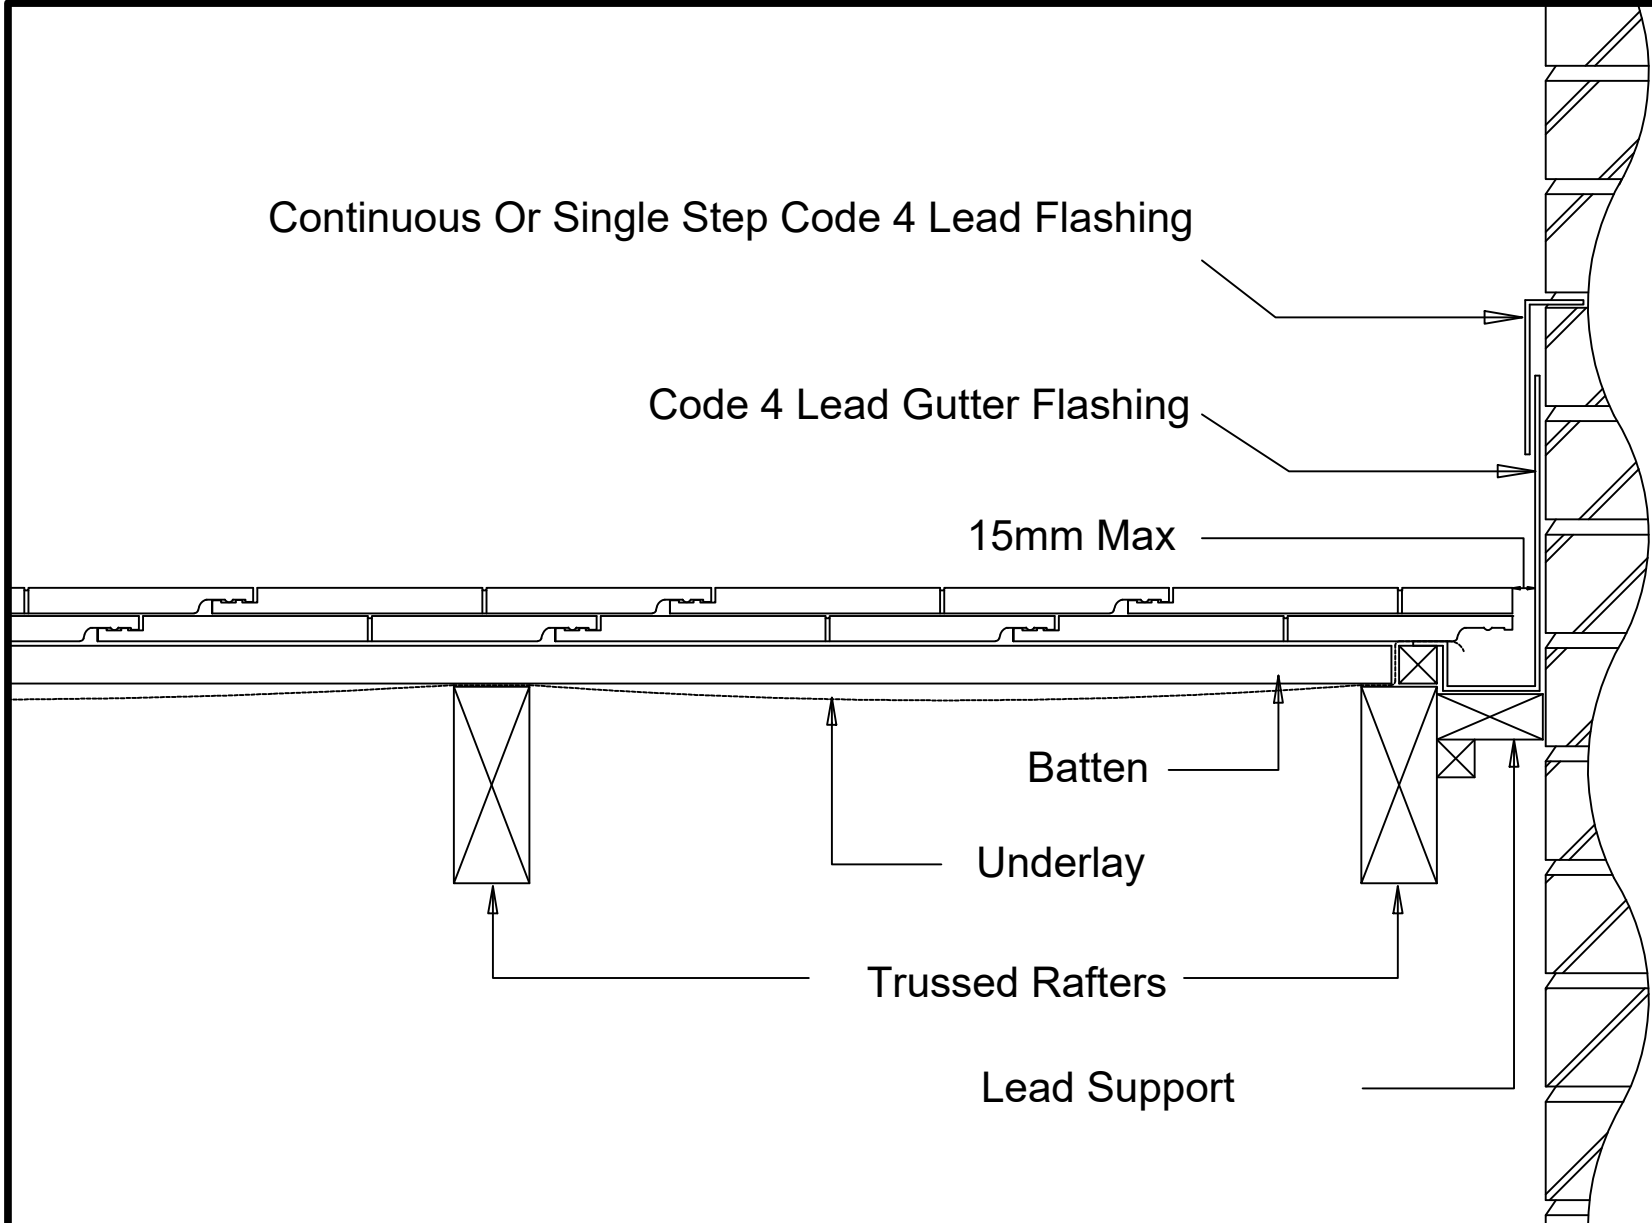

Lothian 145

L2SA3199

Side Abutment With Secret Gutter

1:5@A4



Size

418 x 330mm

Weight

4.6kg

Thickness

16mm

Tiles Per Pallet

240

Tiles Per Band

40



T: 01283 517070  
 Nicolson Way, Wellington Road  
 Burton on Trent  
 Staffordshire  
 DE14 2AW

[www.russellrooftiles.com](http://www.russellrooftiles.com)