


Half Round Ridge Tile — RussFast Ridge Clamp

RussFast HR Ridge Union —

RussFast Ridge Roll — Hip Support Strips

RussFast Hip Batten Connector

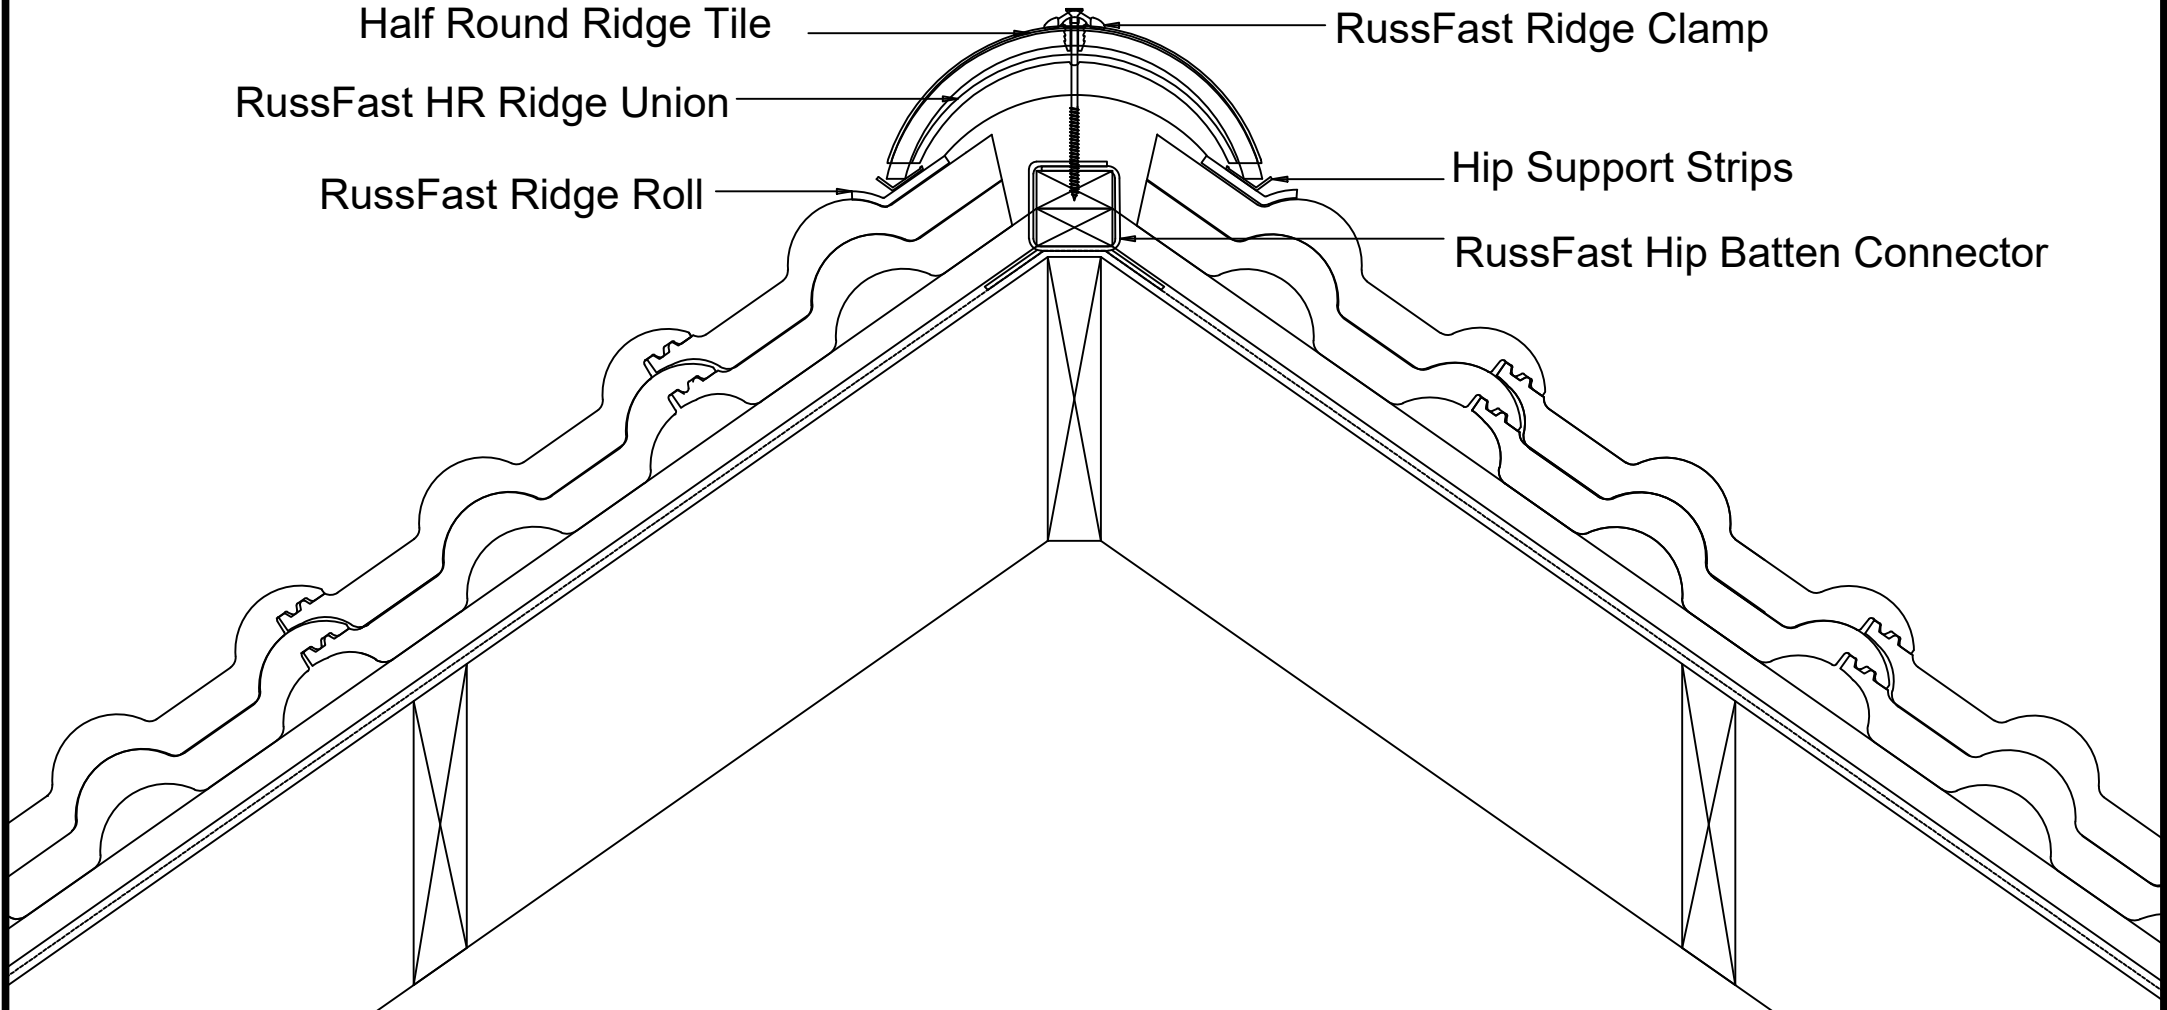

Double Roman	DRDHT2343	RussFast Dry Hip Half Round	1:5@A4
--------------	-----------	-----------------------------	--------



Size	Weight	Thickness	Tiles Per Pallet	Tiles Per Band
418 x 330mm	5kg	30mm	192	32


RUSSELL
 ROOF TILES

T: 01283 517070
 Nicolson Way, Wellington Road
 Burton on Trent
 Staffordshire
 DE14 2AW

www.russellrooftiles.com