


2 no. Mechanical Fixings  
Per Ridge including Sealing Washer

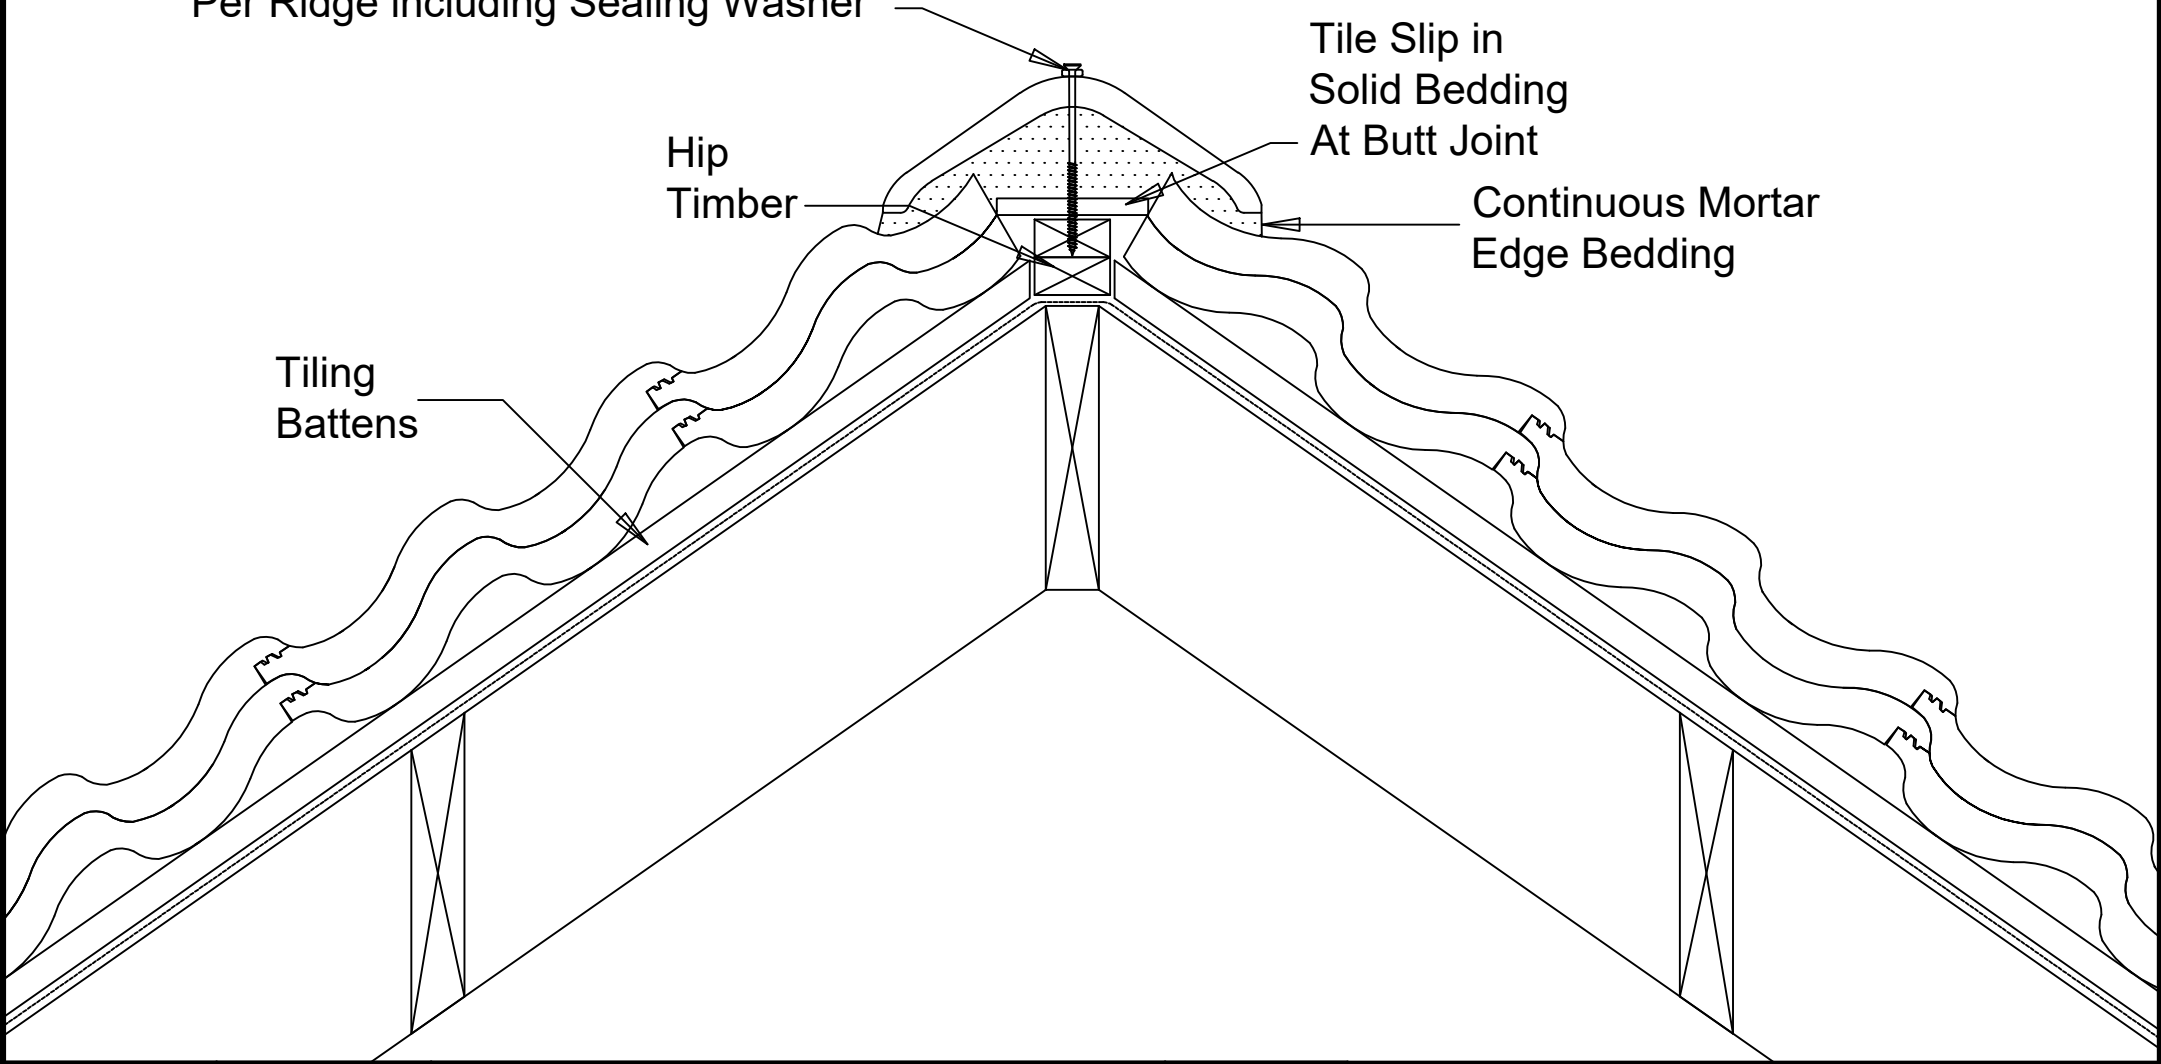

Tile Slip in  
Solid Bedding  
At Butt Joint

Hip  
Timber

Continuous Mortar  
Edge Bedding

Tiling  
Battens

Pennine | PEMHM2344 | Mortar Bedded Hip | 1:5@A4



Size	Weight	Thickness	Tiles Per Pallet	Tiles Per Band
418 x 330mm	4.6kg	16mm	240	40



T: 01283 517070  
Nicolson Way, Wellington Road  
Burton on Trent  
Staffordshire  
DE14 2AW

[www.russellrooftiles.com](http://www.russellrooftiles.com)