

2 no. Mechanical Fixings  
Per Ridge including Sealing Washer


Tile Slip in  
Solid Bedding  
At Butt Joint

Hip  
Timber

Continuous Mortar  
Edge Bedding

Underlay

Tiling  
Battens

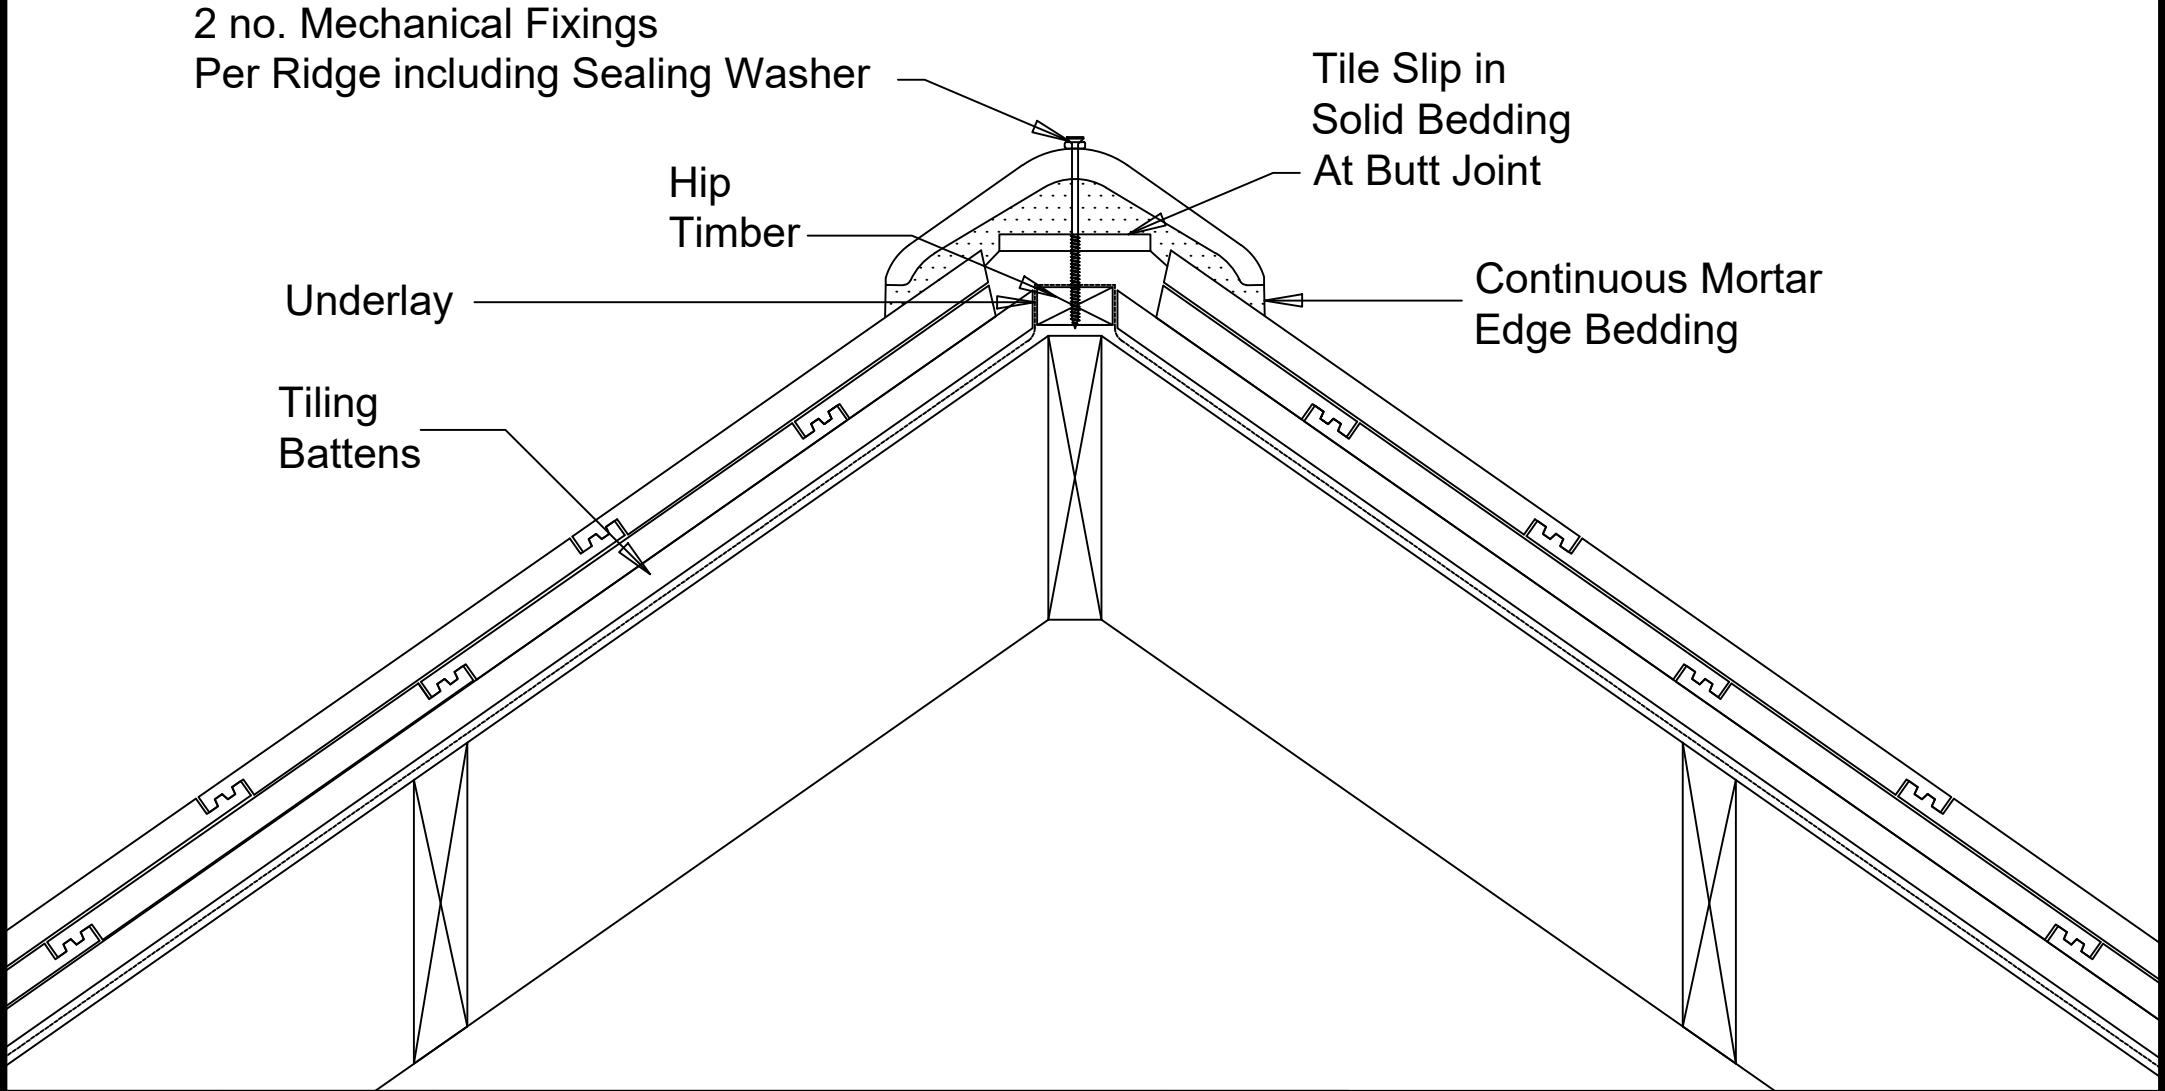


Grampian

GRMHT3085

Mortar Bedded Hip

1:5@A4

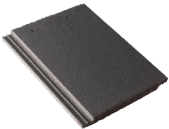

Size

418 x 330mm

Weight

5.2kg

Thickness

30mm

Tiles Per Pallet

192

Tiles Per Band

32

  
**RUSSELL**  
ROOF TILES

T: 01283 517070  
Nicolson Way, Wellington Road  
Burton on Trent  
Staffordshire  
DE14 2AW

[www.russellrooftiles.com](http://www.russellrooftiles.com)