


Commercial Range Dry Verge Unit

Russell Dry Verge
Screw Nail

Underlay Carried
Across Cavity

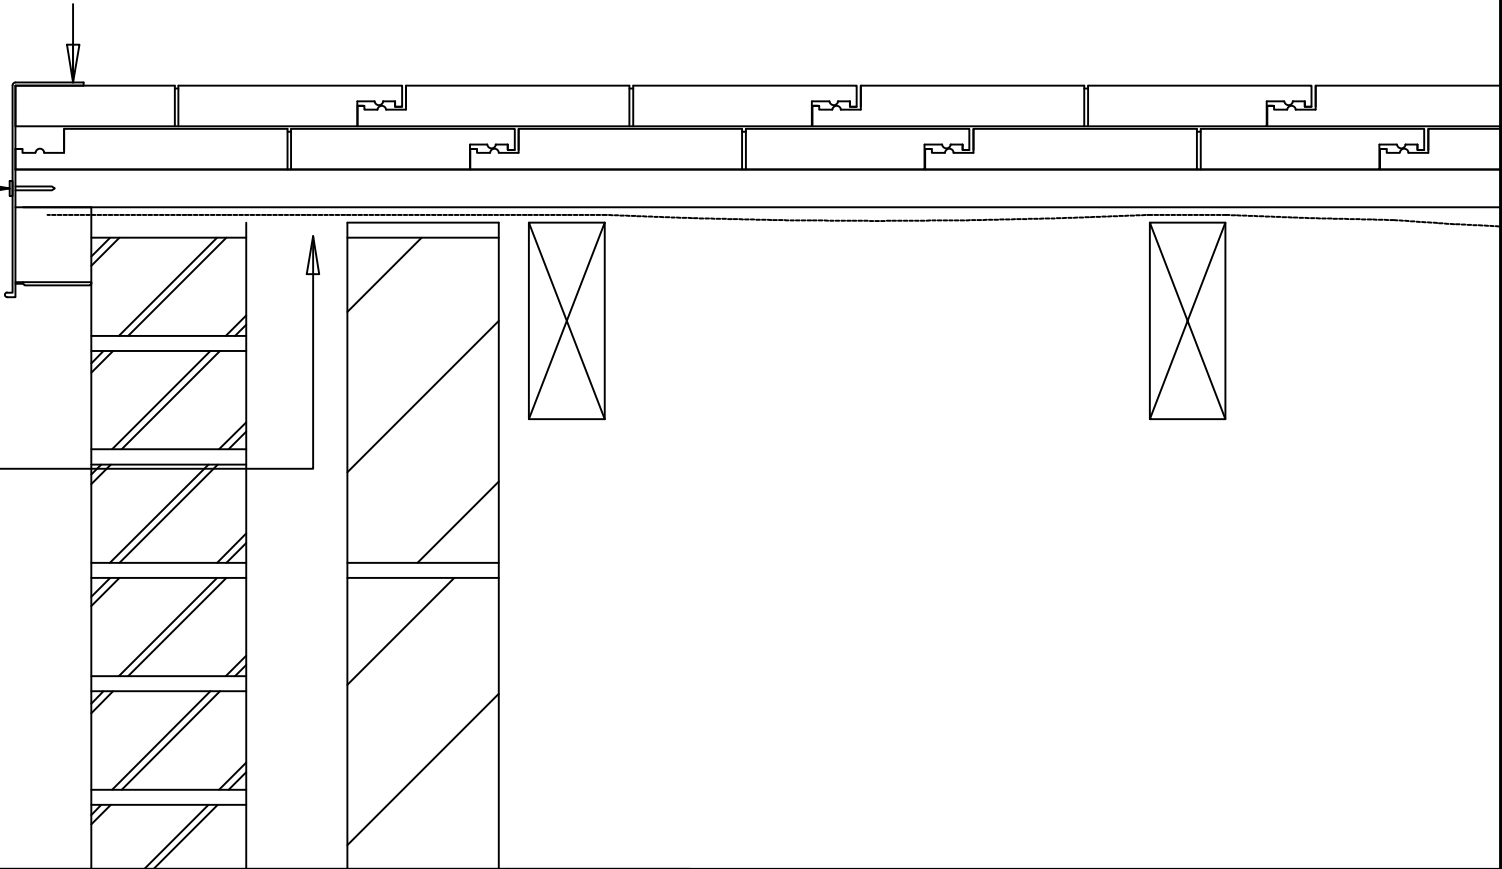

Highland

HIDV3139

Dry Verge

1:5@A4



| Size | Weight | Thickness | Tiles Per Pallet | Tiles Per Band |
|-------------|--------|-----------|------------------|----------------|
| 418 x 330mm | 5.2kg | 30mm | 192 | 32 |



T: 01283 517070
Nicolson Way, Wellington Road
Burton on Trent
Staffordshire
DE14 2AW

www.russellrooftiles.com